



FOR FURTHER DESIGN ASSISTANCE PLEASE CALL  
PERFECTION AT 1-800-238-7207 OR 407-671-6225

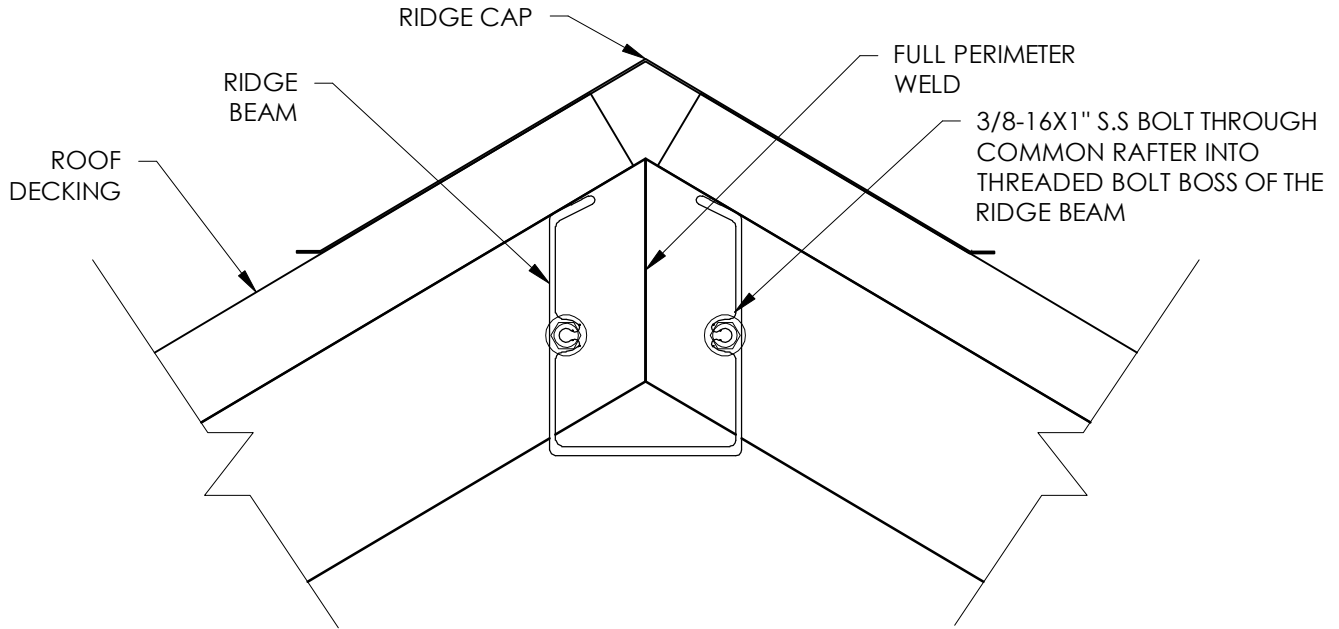

### WELDED RAFTER CONNECTION

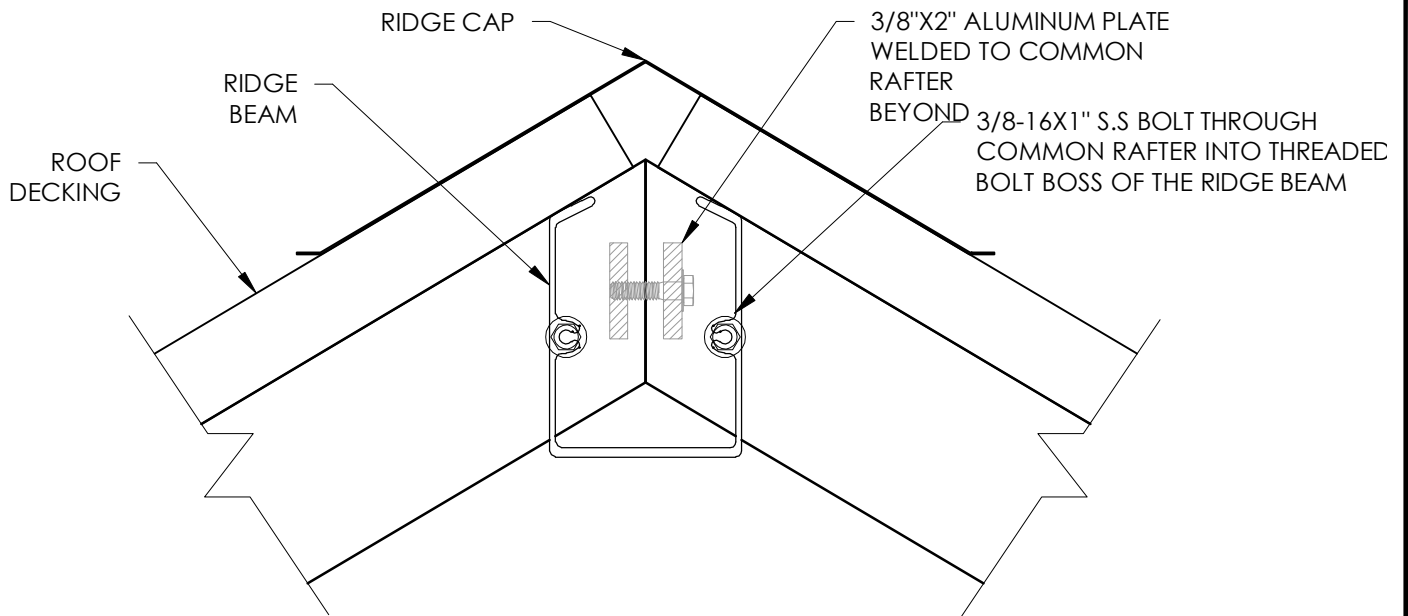

### BOLTED RAFTER CONNECTION



**Perfection Architectural Systems, Inc**

*Service, Quality, Reliability.*

2310 Mercator Drive, Orlando, FL 32807  
407.671.6225 / 800.238.7207 Fax: 407.671.8252  
[www.perfectionarch.com](http://www.perfectionarch.com)

Ridge Detail